


TYPICAL GARAGE WALL SECTION

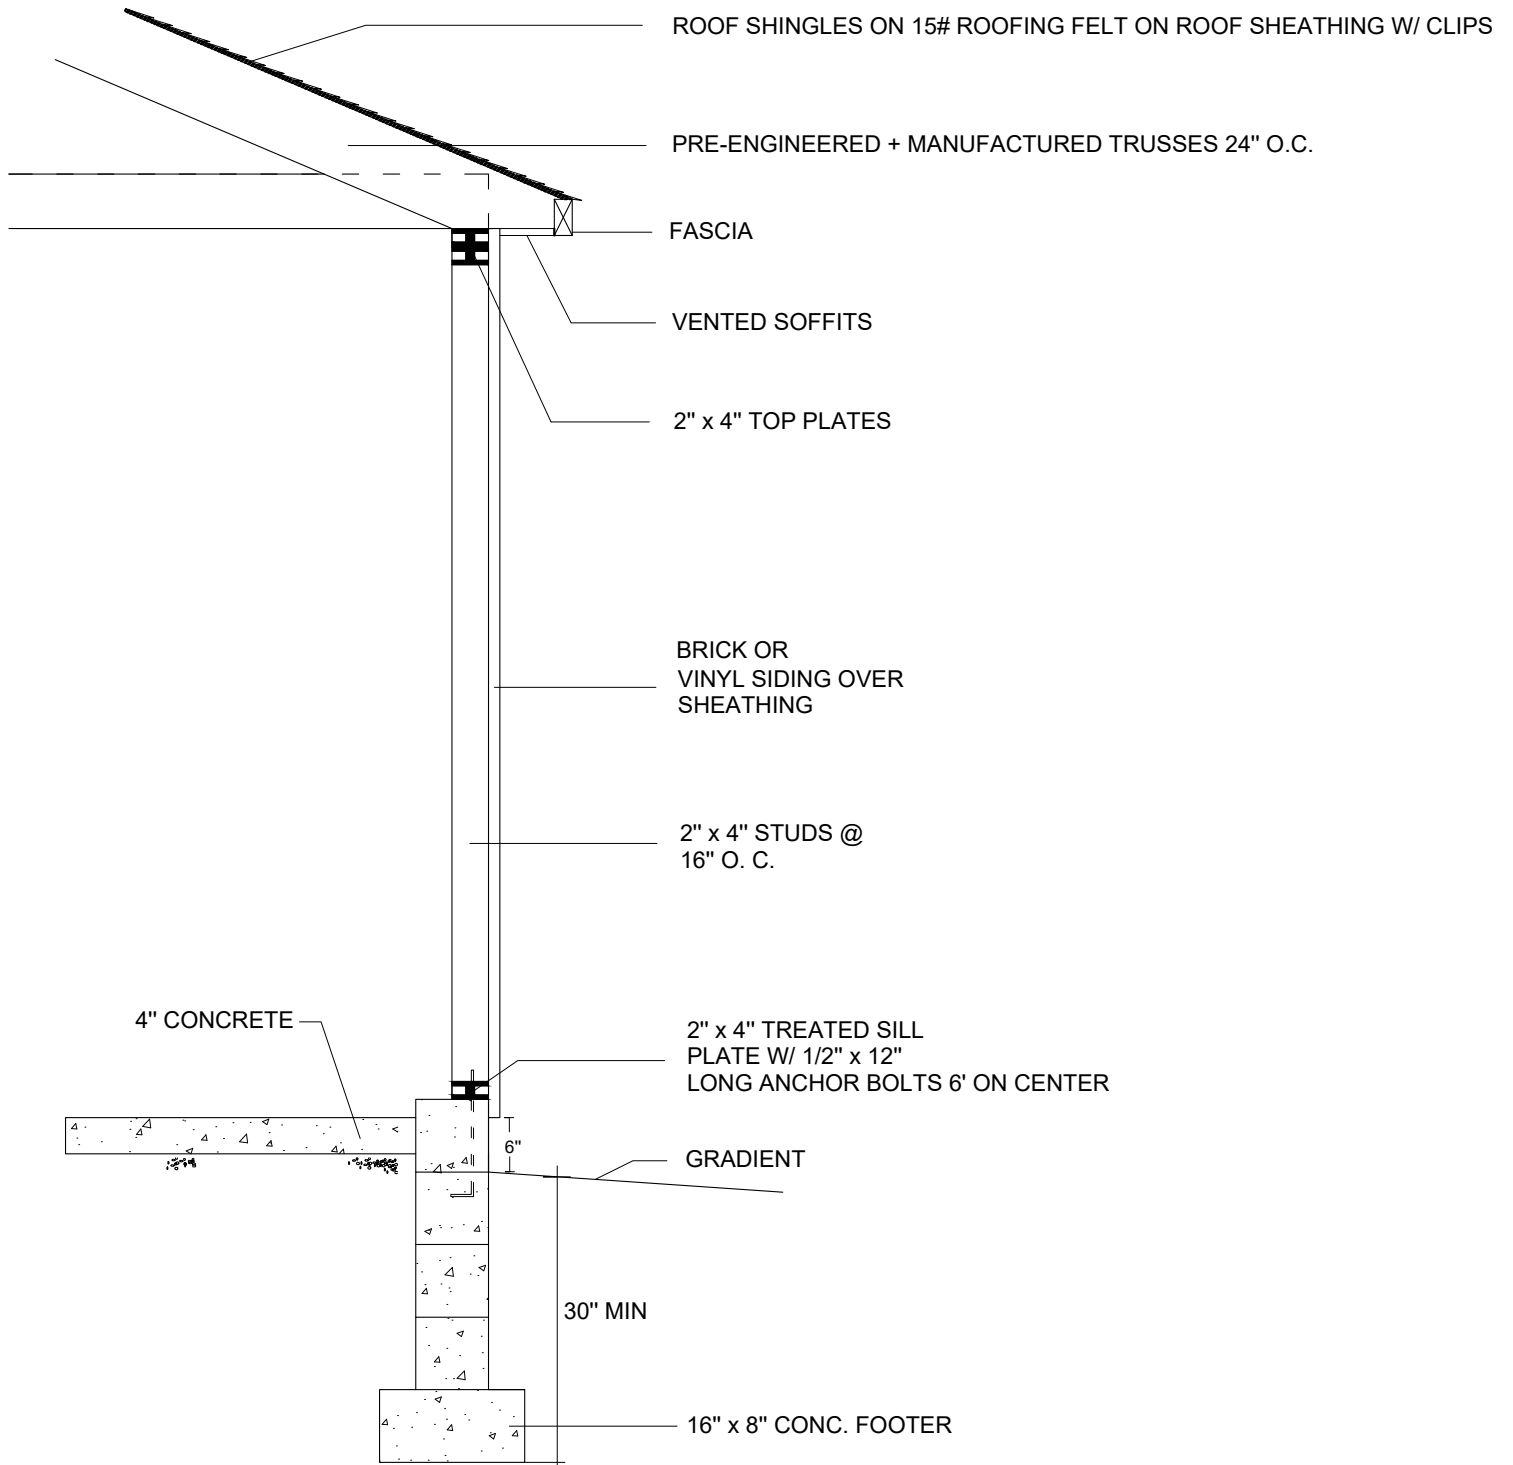

TYPICAL MONO-POUR DETACHED GARAGE DETAIL

